


Notes -

- C = 4 pair BTcable CW1308

- Maximum distance from power supply to handset using 4 pr cable is 50M.
- Maximum distance from entry panel to power supply is 20M
- For greater distances 50M - 100M please add 1.0mm Brown and Blue singles to psu and handsets.

- Fit MOV suppression across lock connections to protect against back emf.

- If using a DC release/maglock, a DC power supply, relay and additional lock power cabling will be required

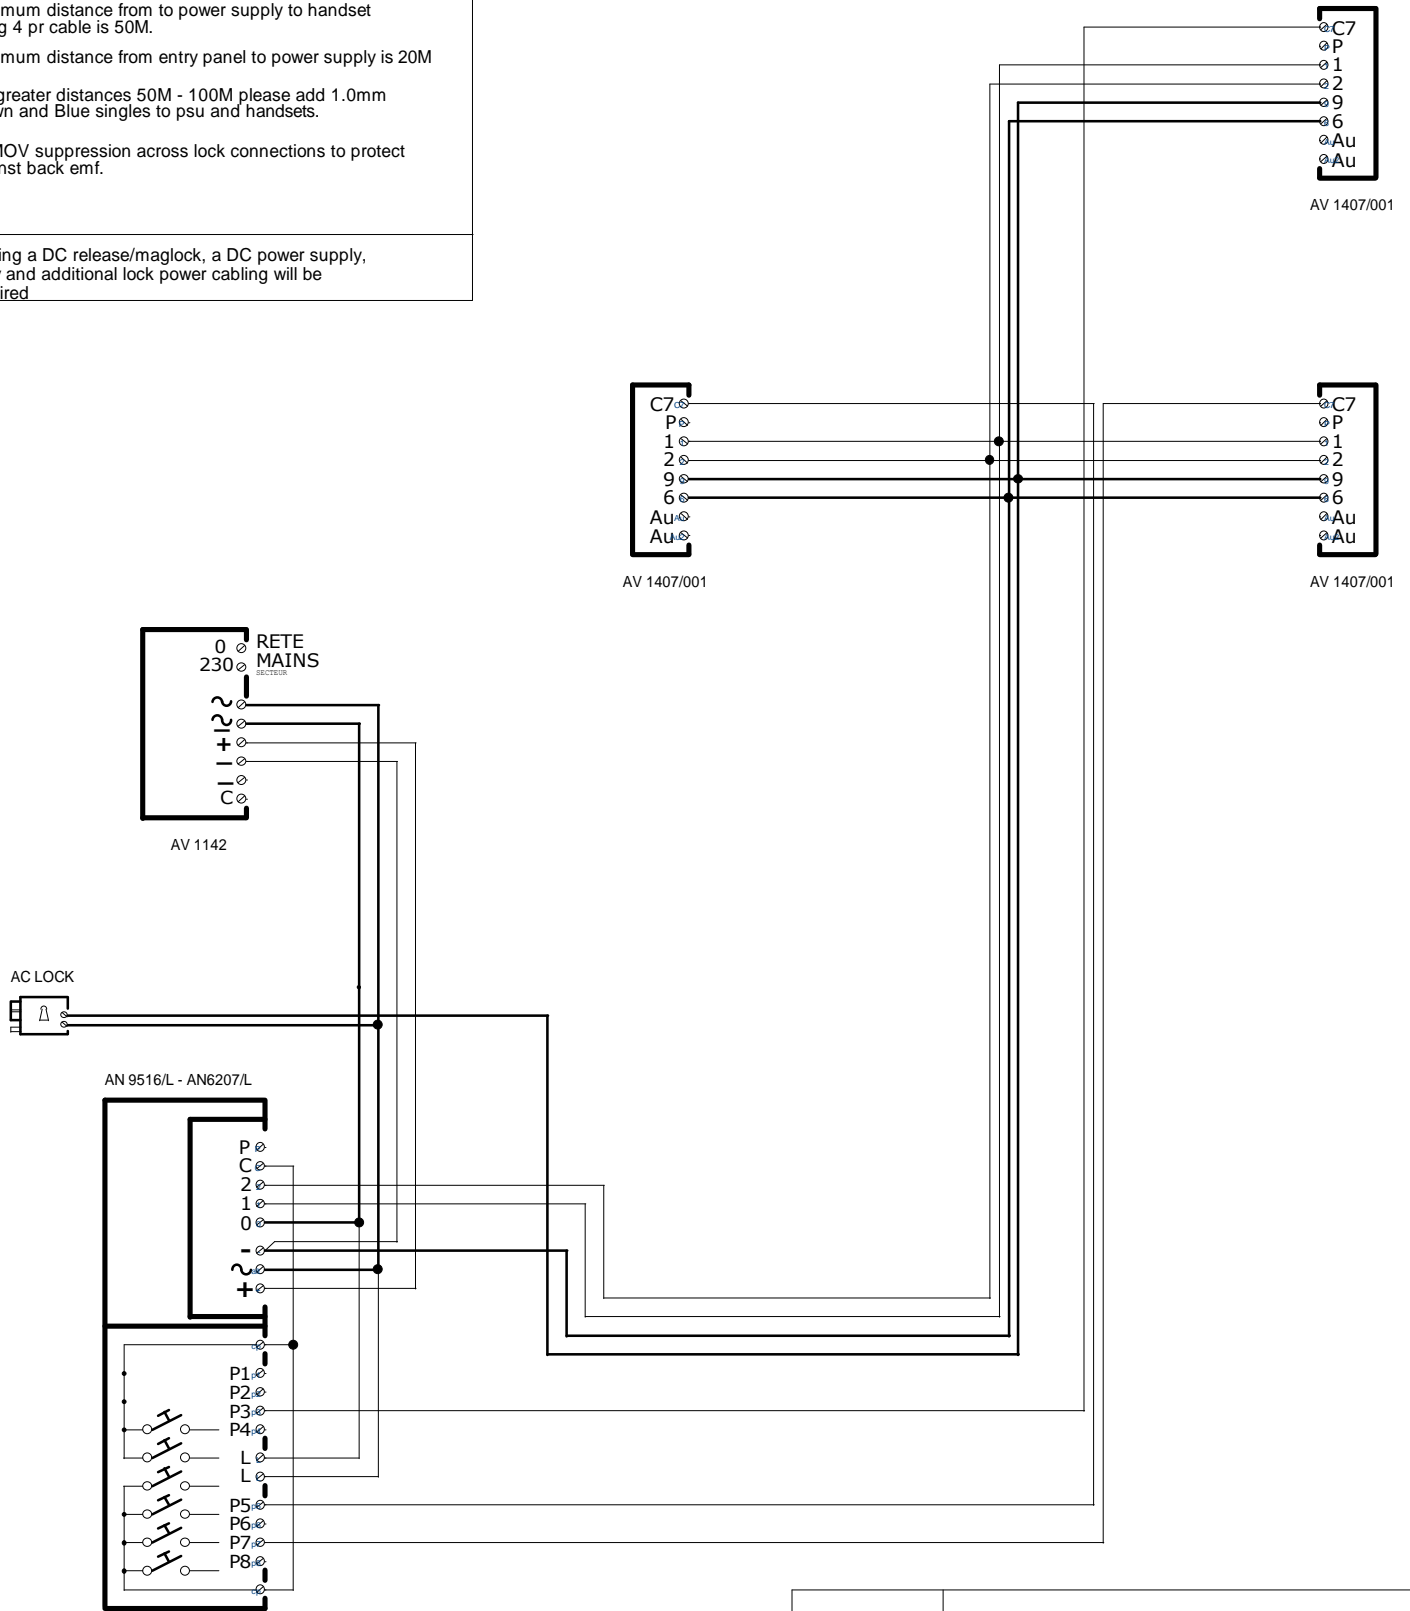

Title	Domular Classic 1 Door 3 way 4 + n (single buttons)		
Drawing No	BVG00054/AUD		
Date	16/01/2009		
Revision	02	Author	MD

bitronvideo

STYLE AND INNOVATION
www.bitronvideo.co.uk